




HUS 09 PLAN 03

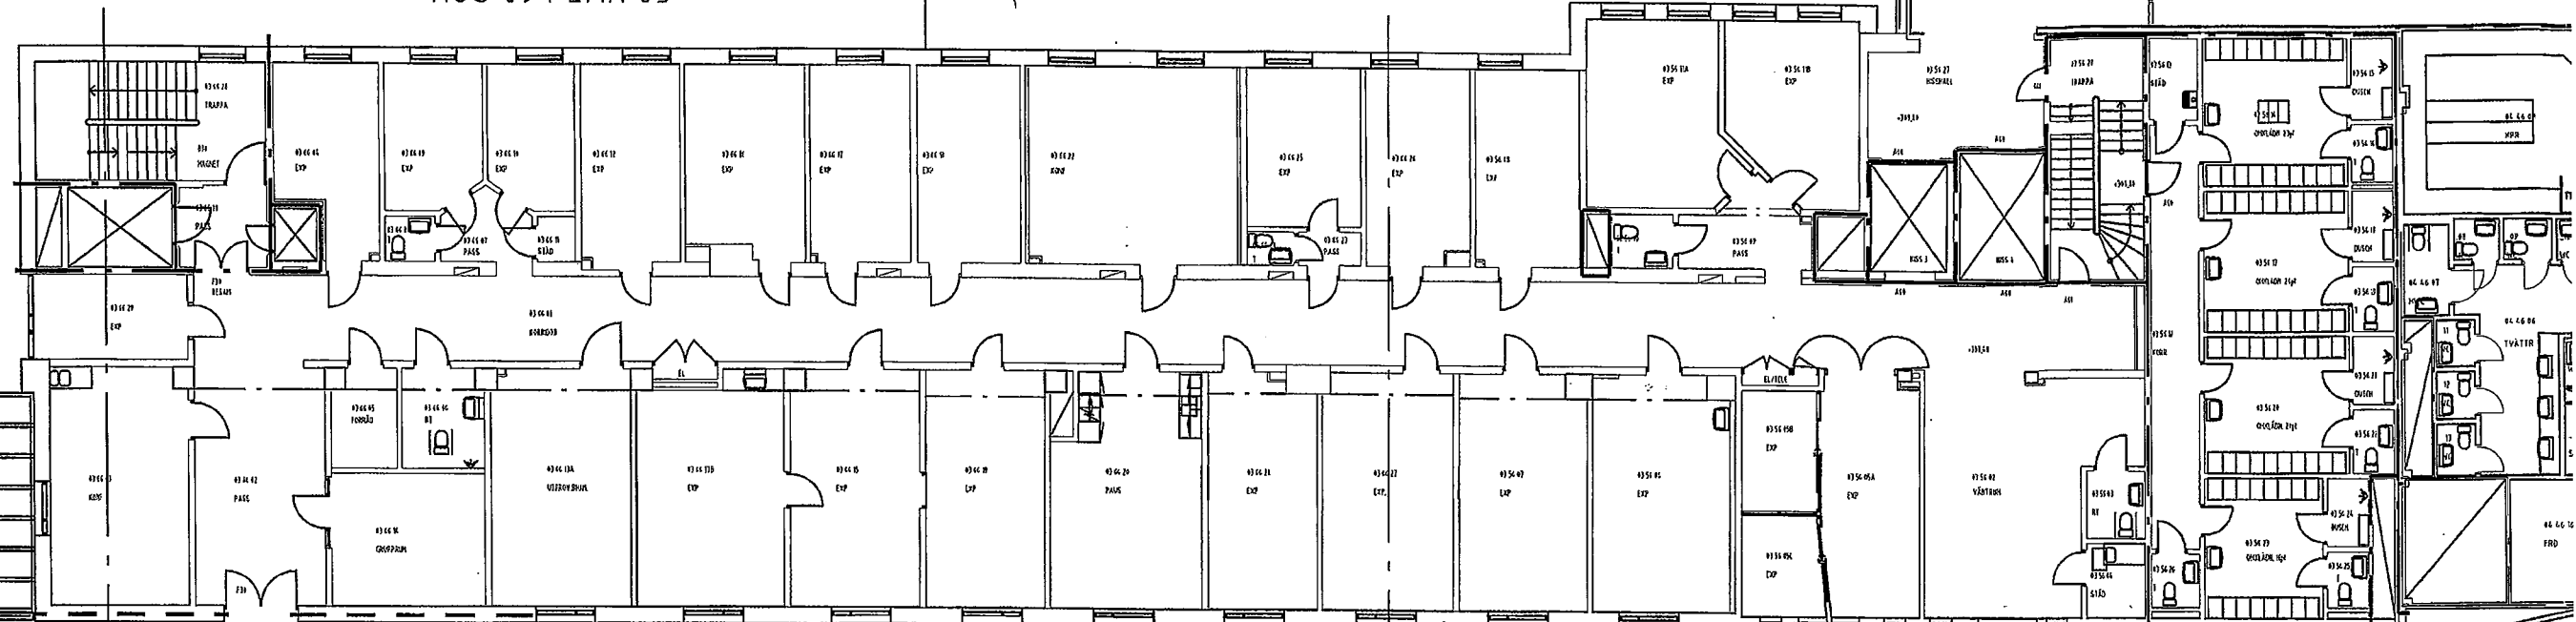


HUS 16 PLAN 04

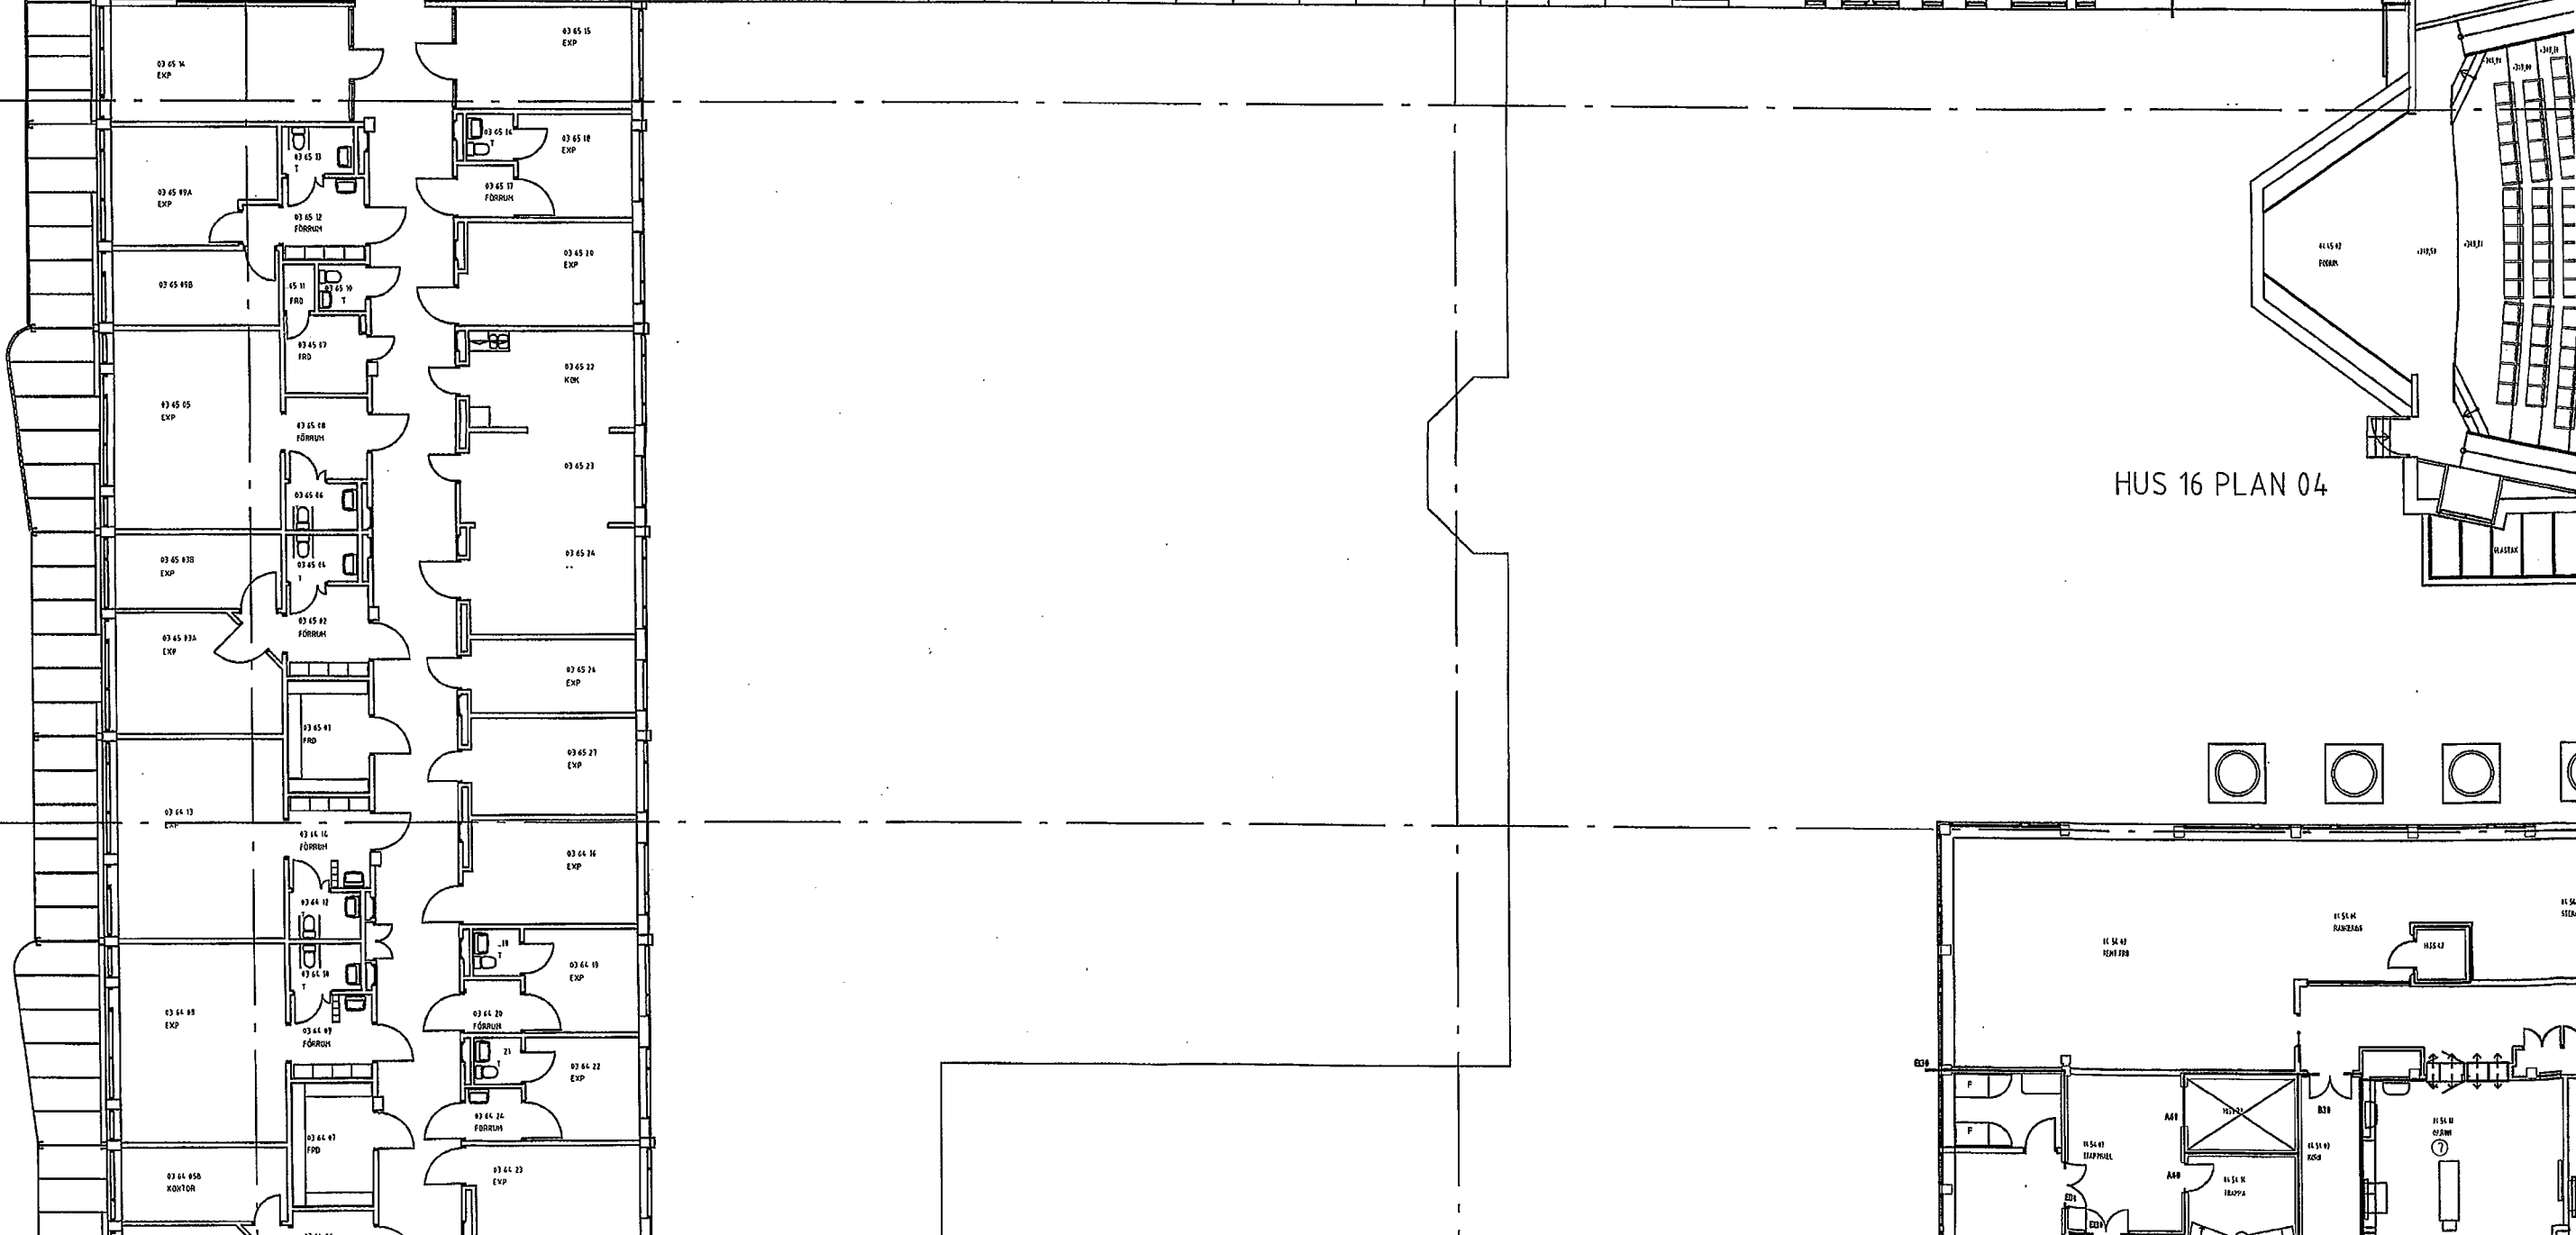

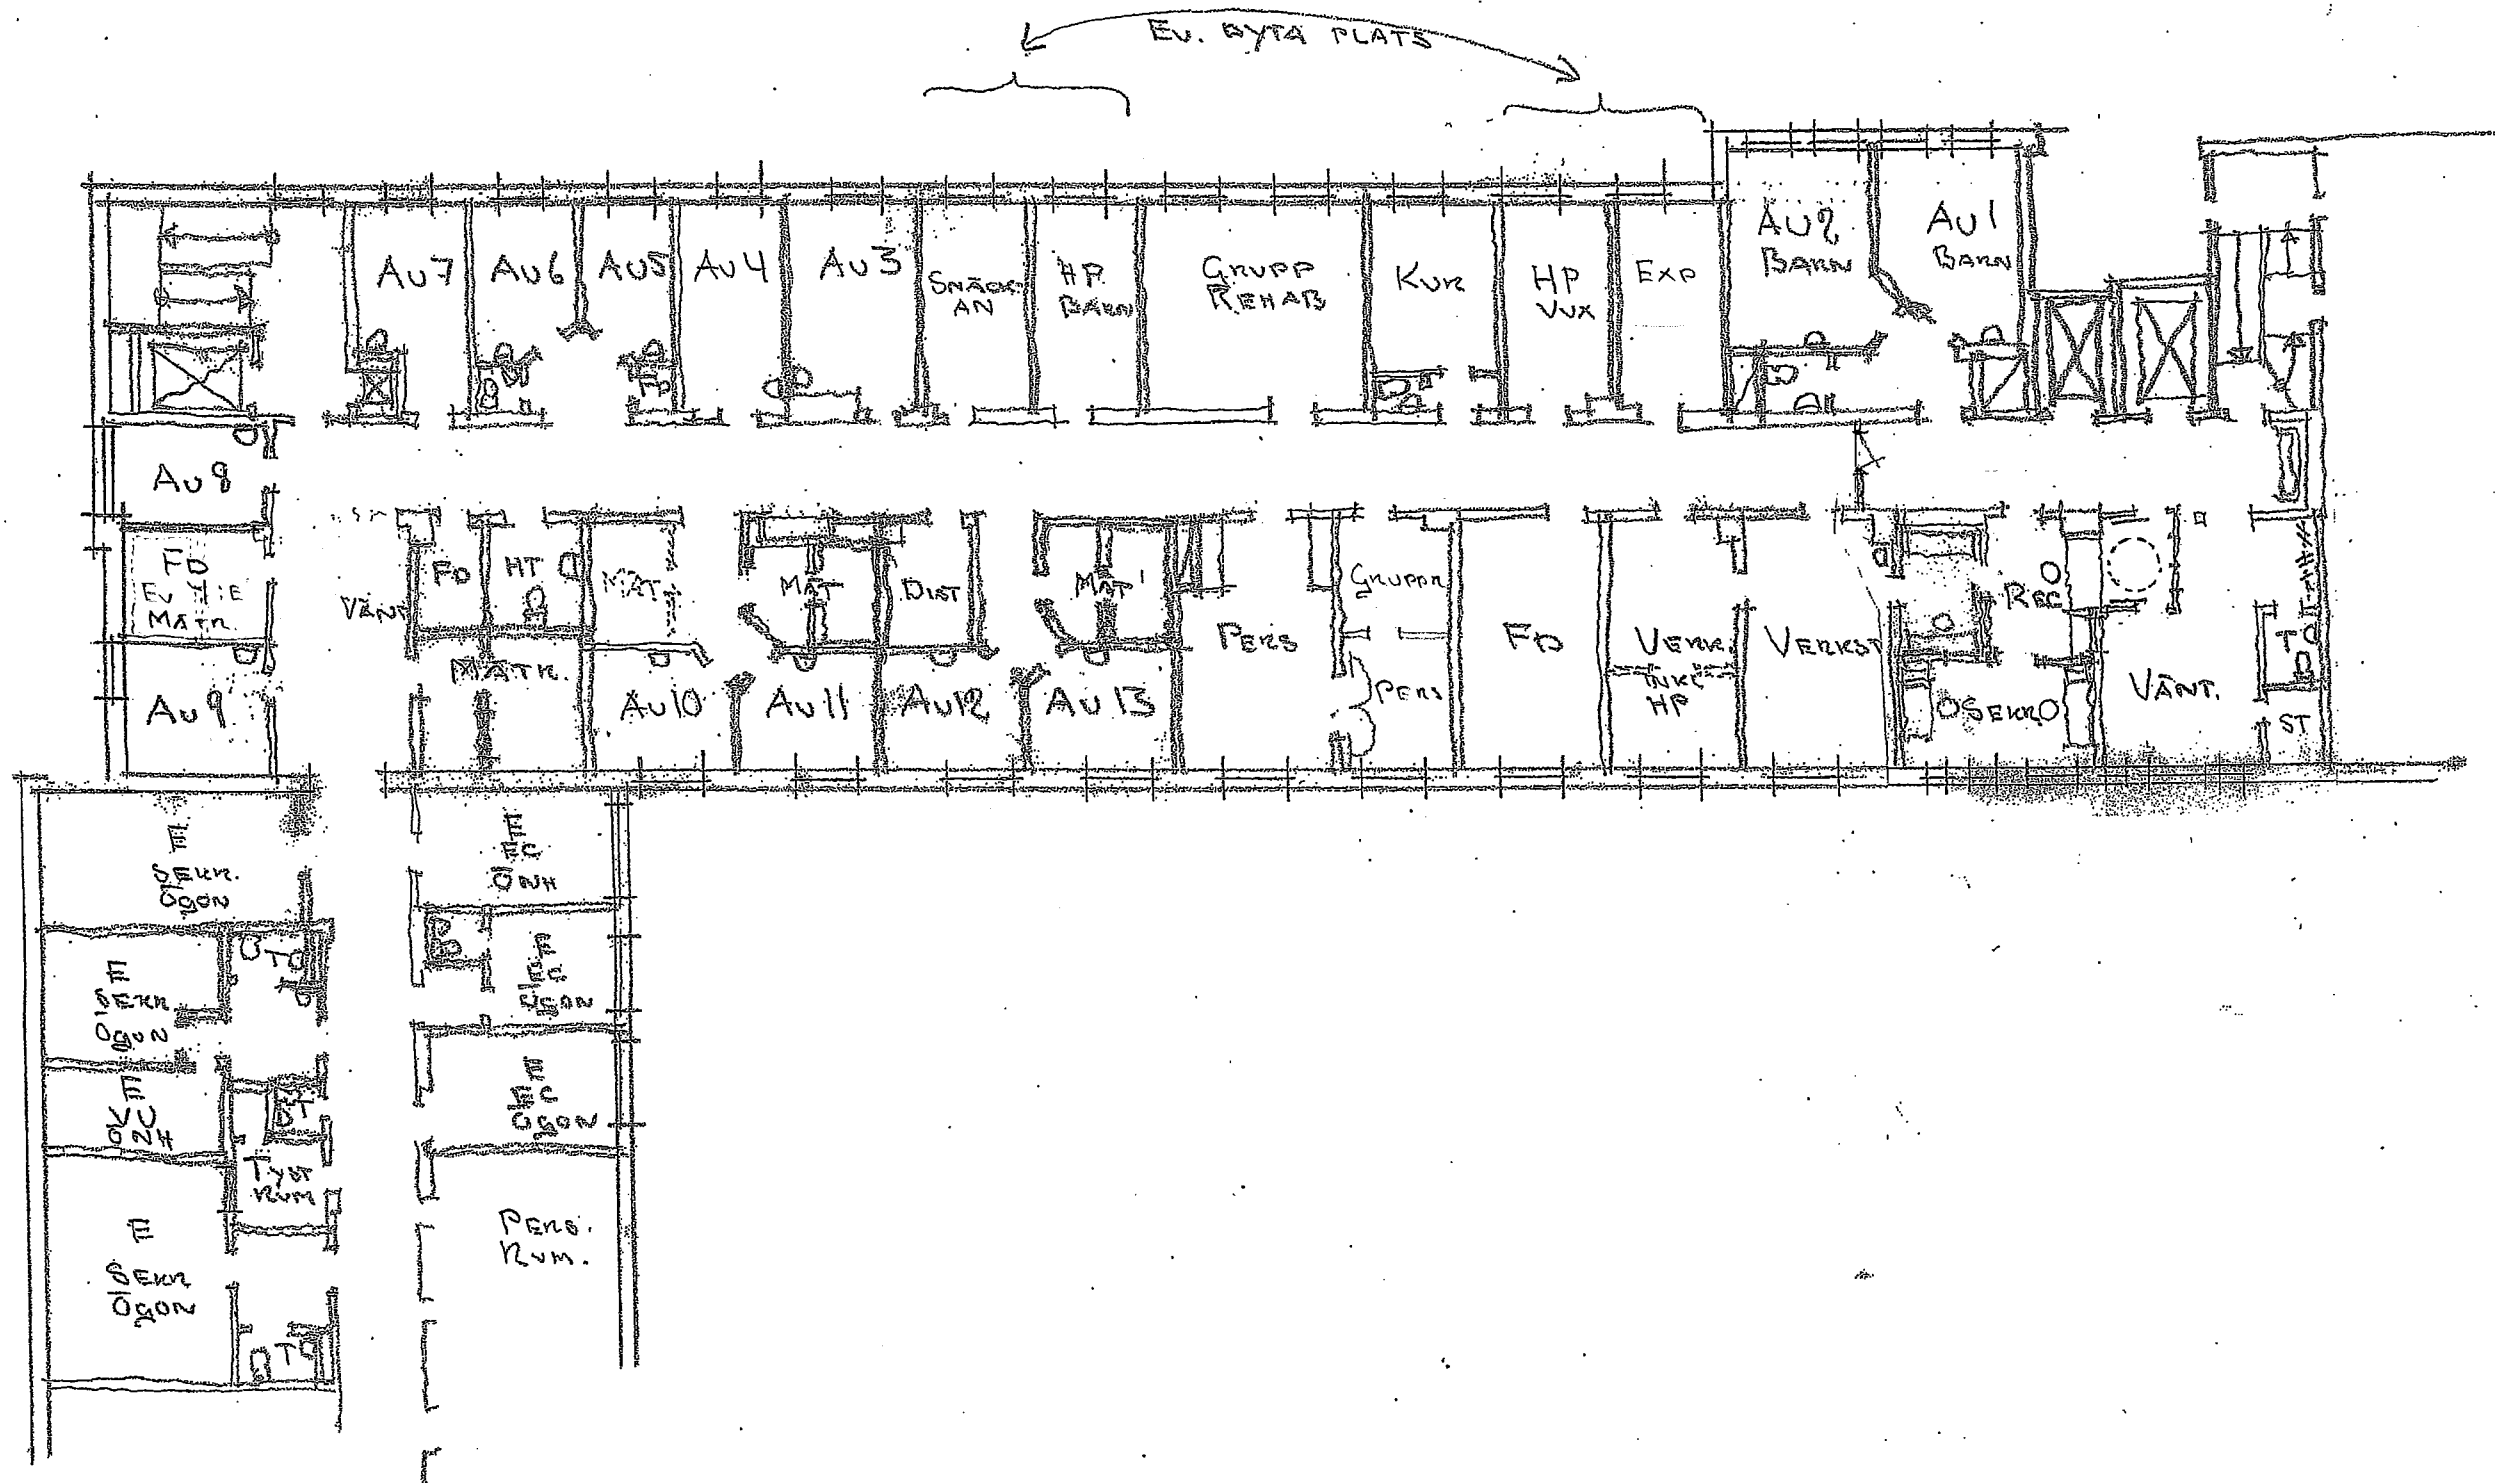


SKISS PLAN 4 HUS 9  
 ÖSTERSUNDS SJUKHUS  
 SKALA 1:200  
 210110  
 Rev. 210223  
 210301

Act X

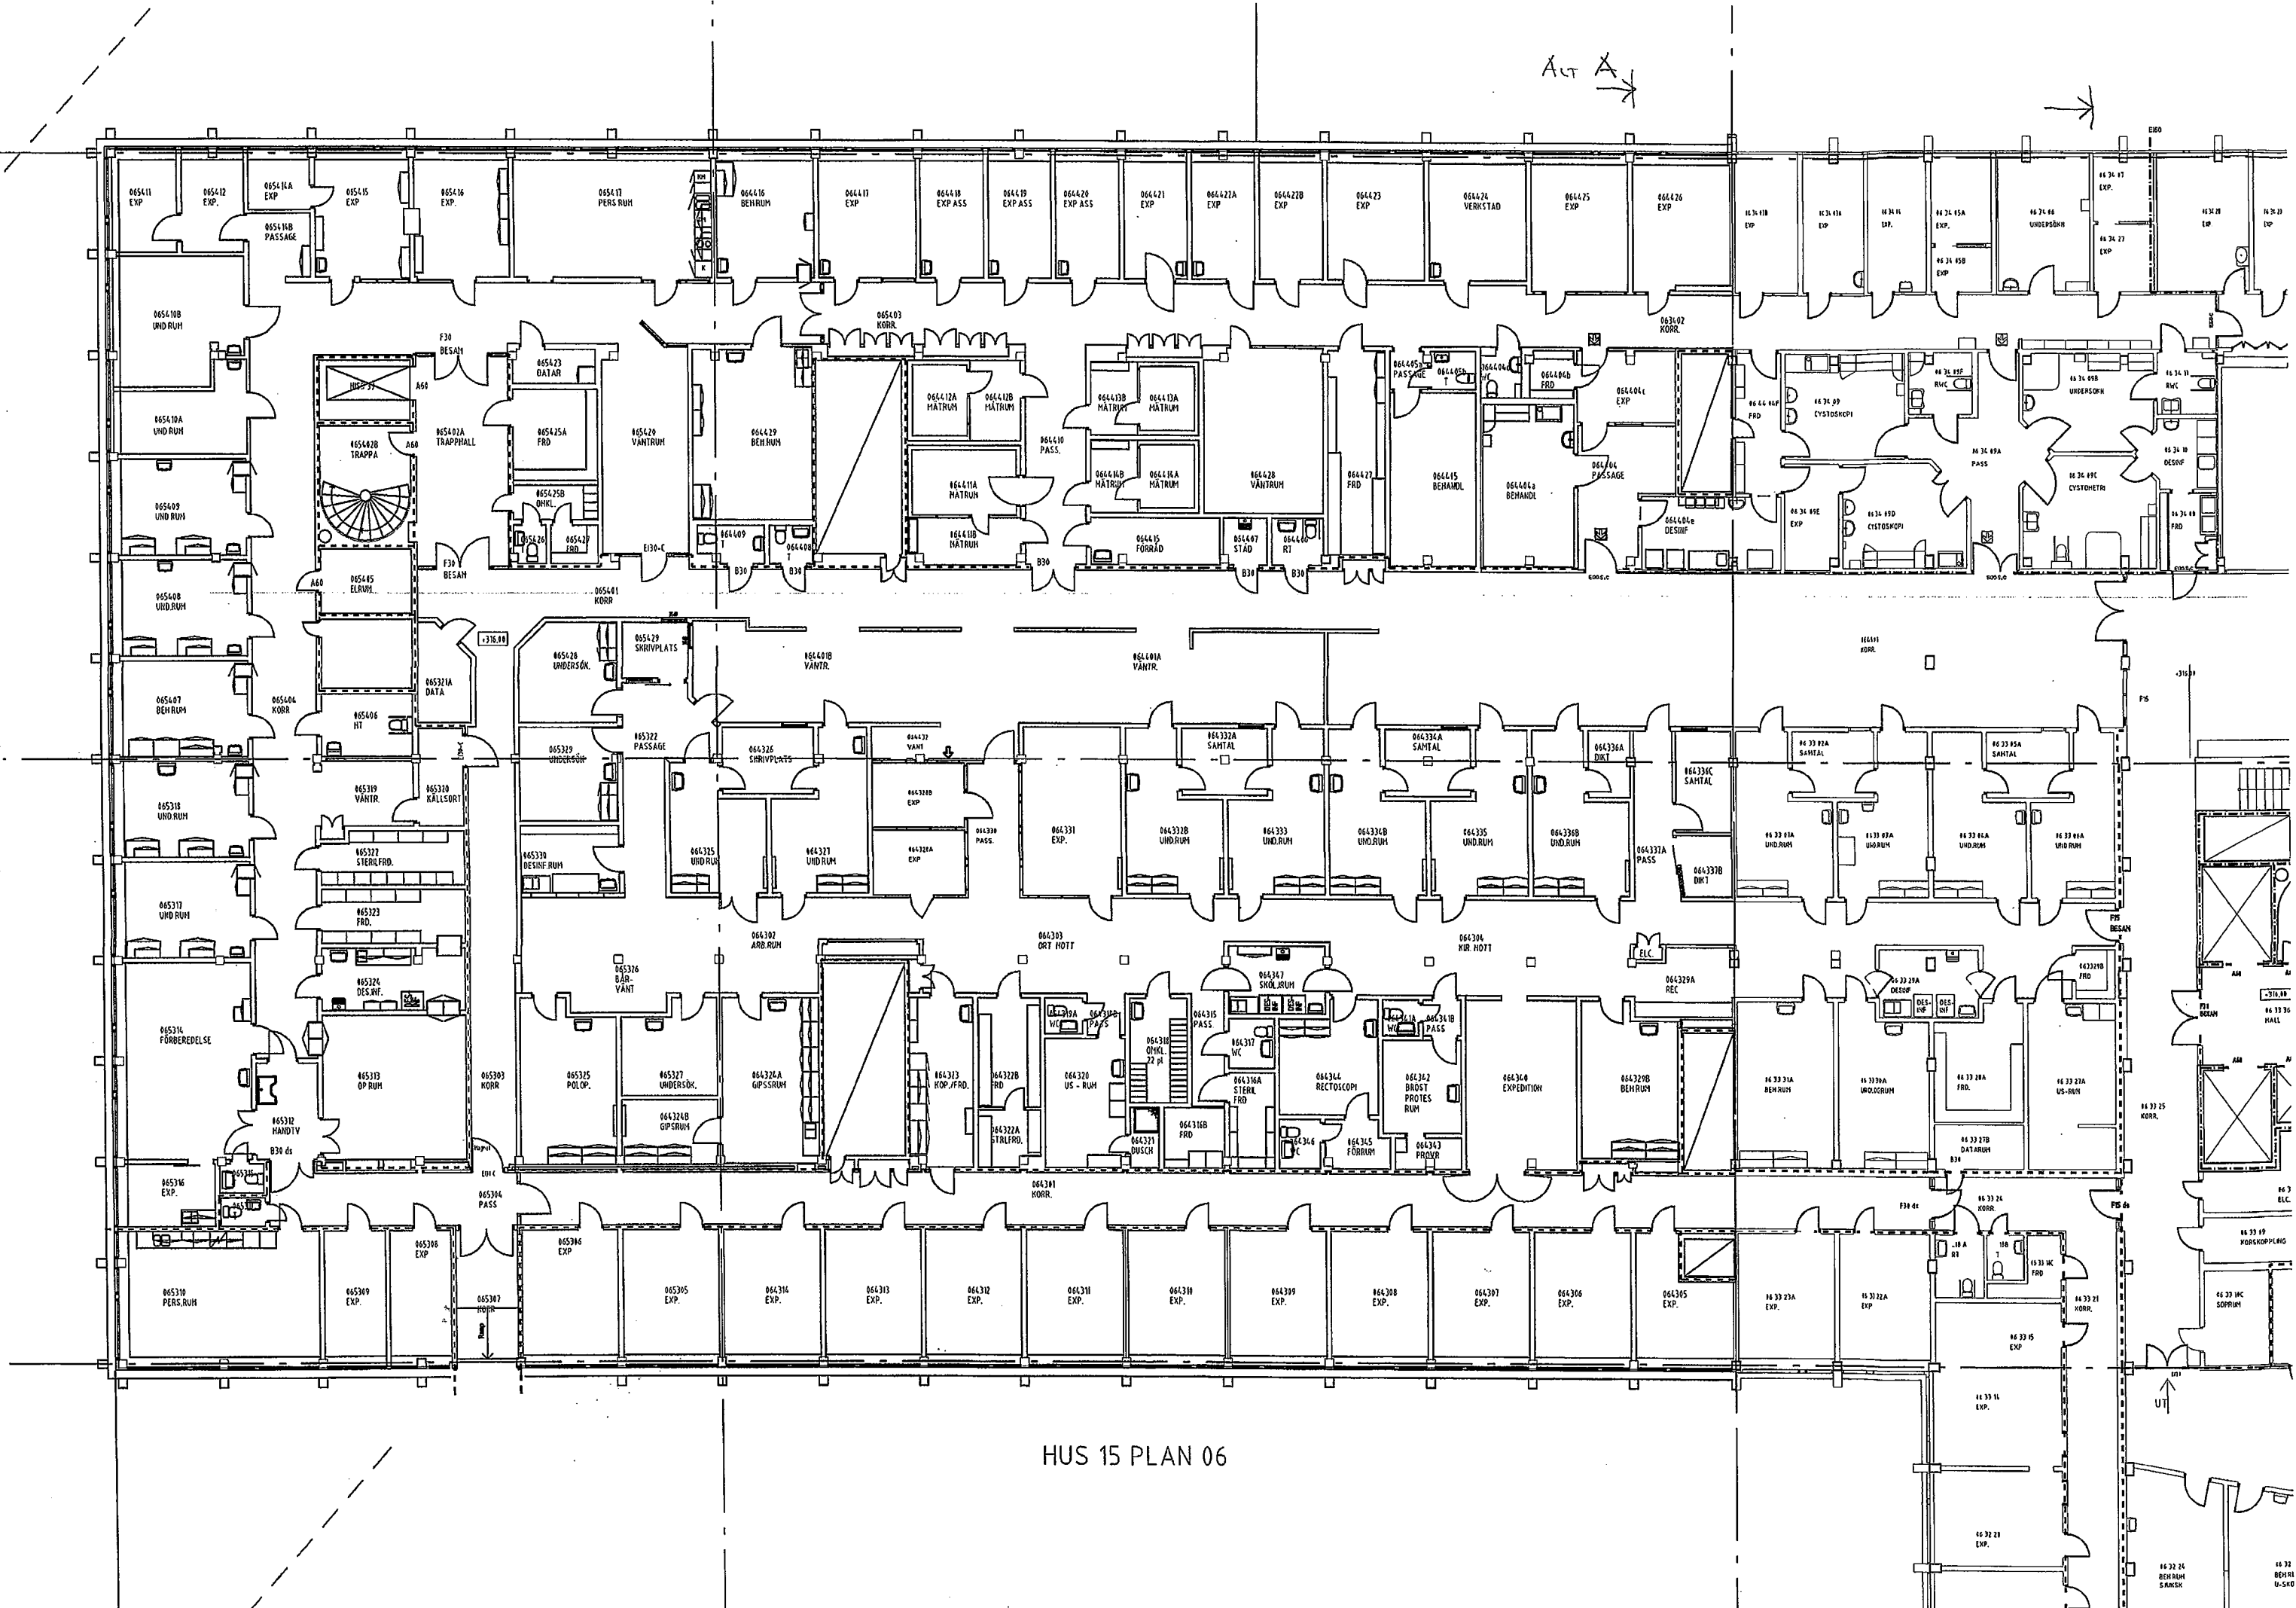


HUS 15 PLAN 06

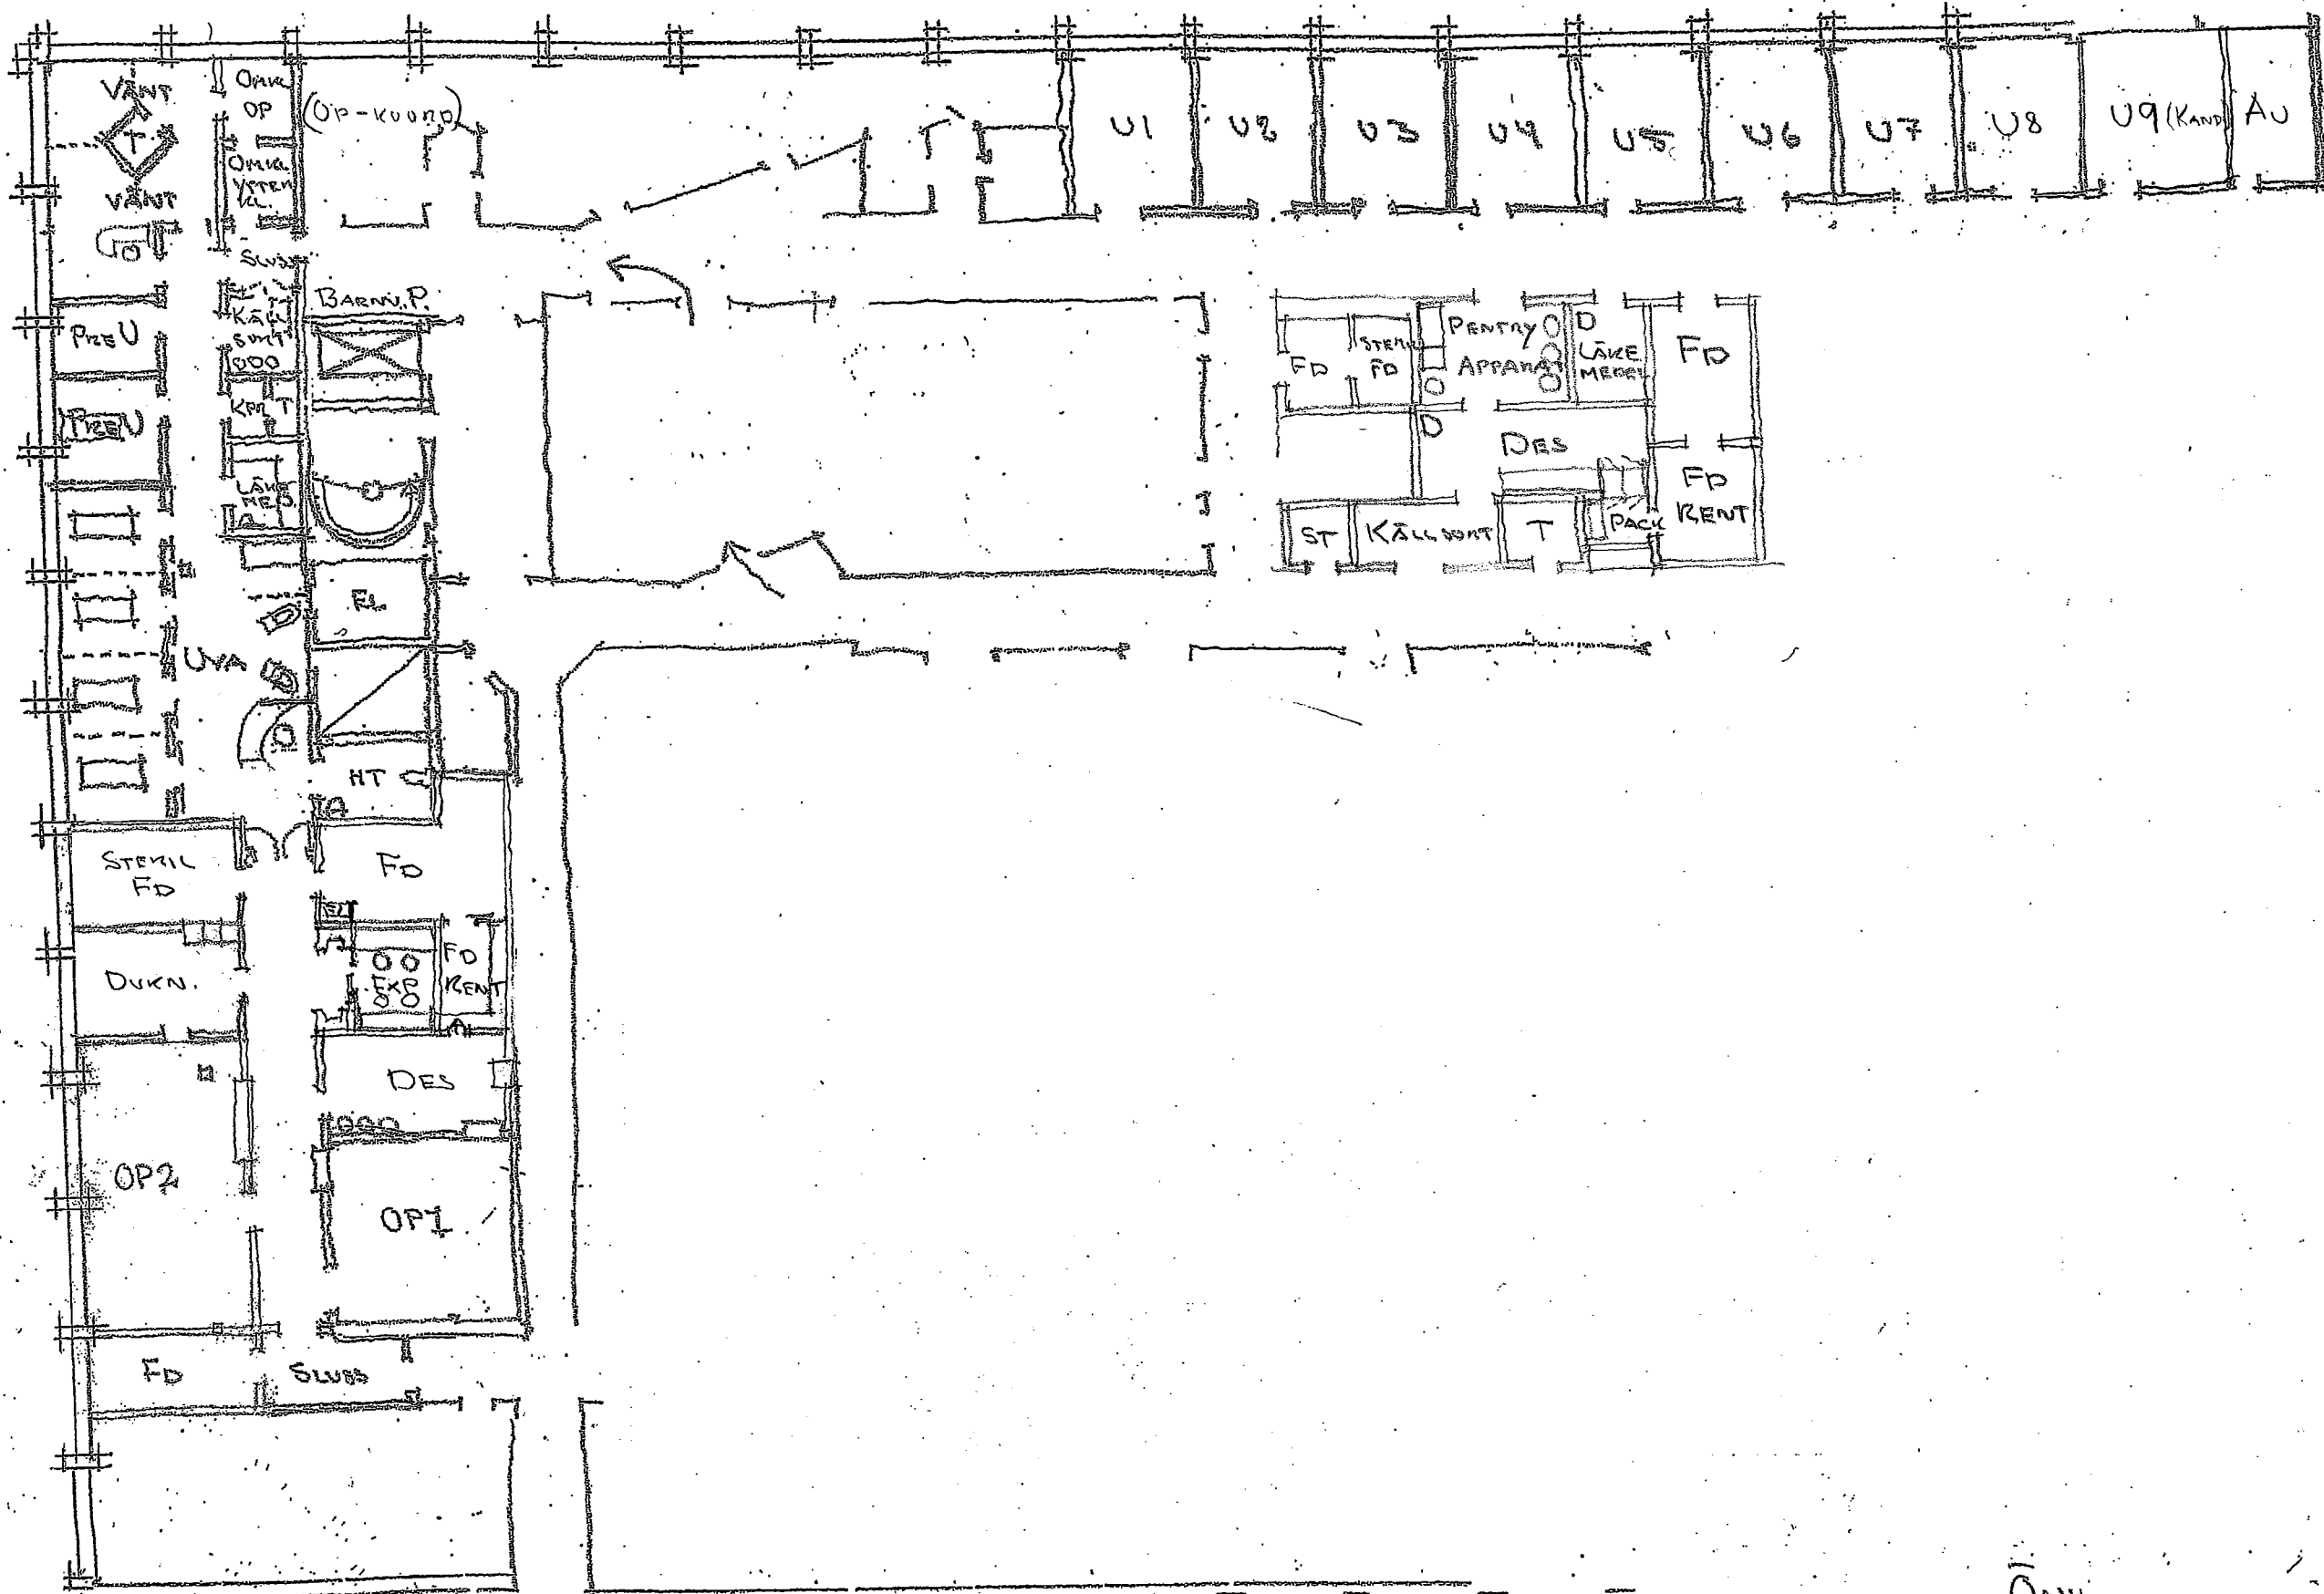


0 5 10 SKALA 1:200


ONH  
 PLAN 6: Hus 15  
 ÖSTERSUNDAS SJUKHUS  
 191118 210301 Kompl  
 Rev. 200319

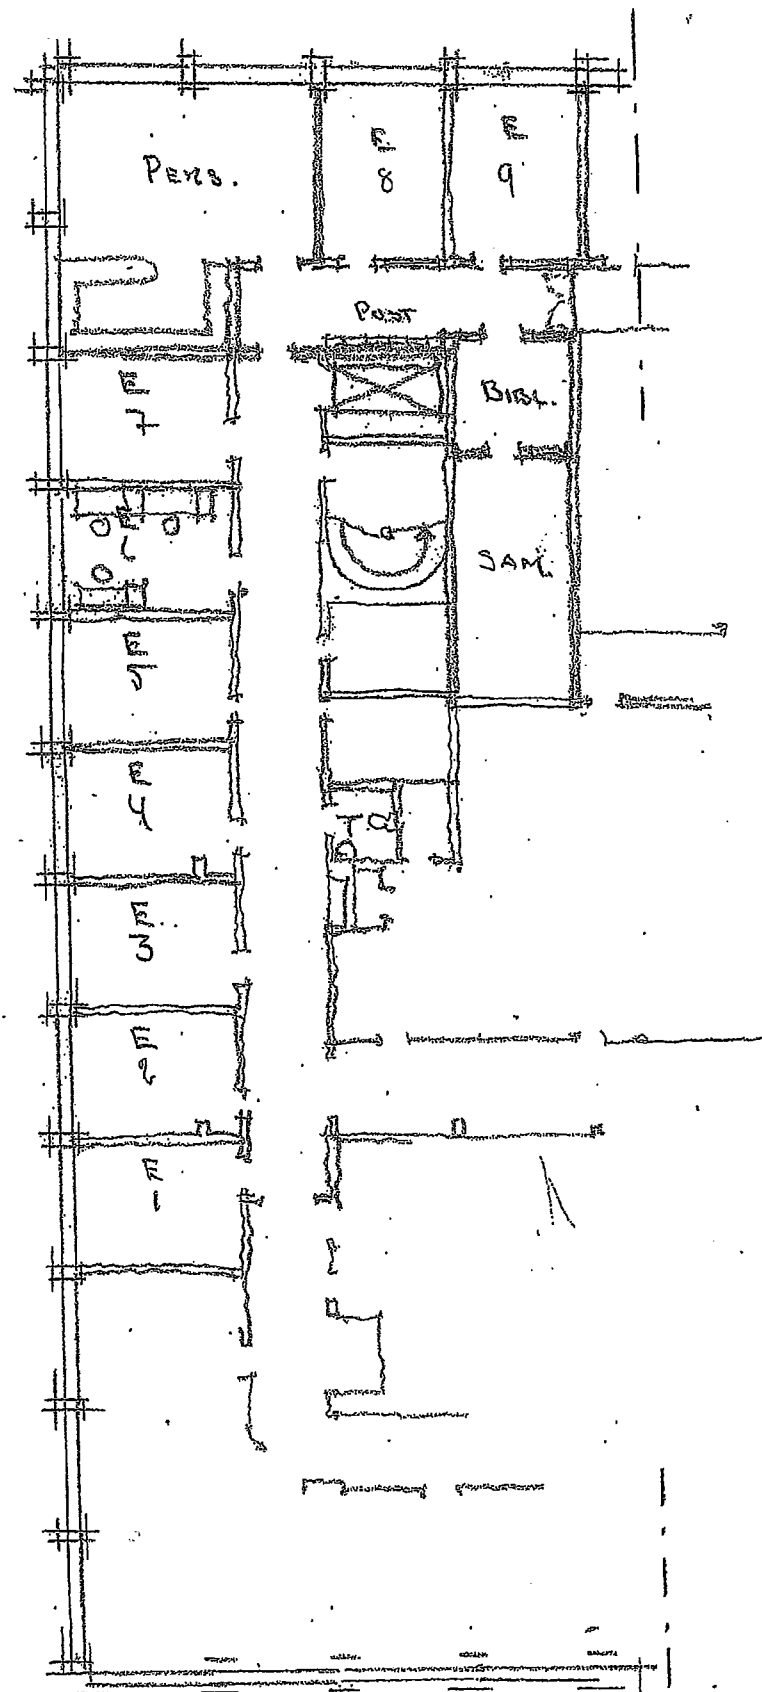

9-27 ARB. PLATSEN

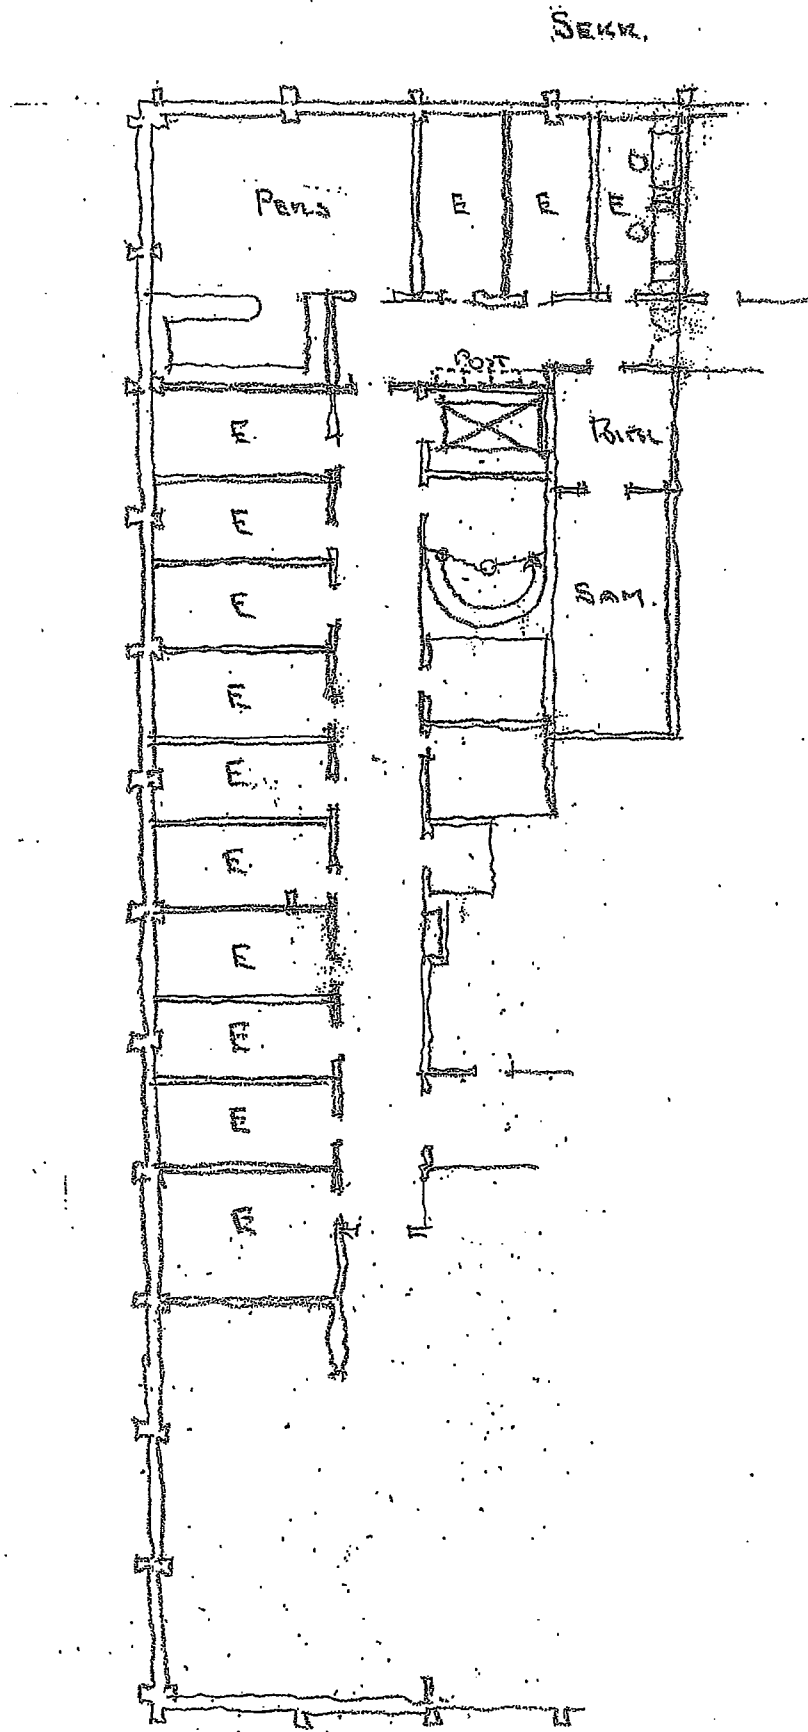

13-27 ARB. PLATSEN

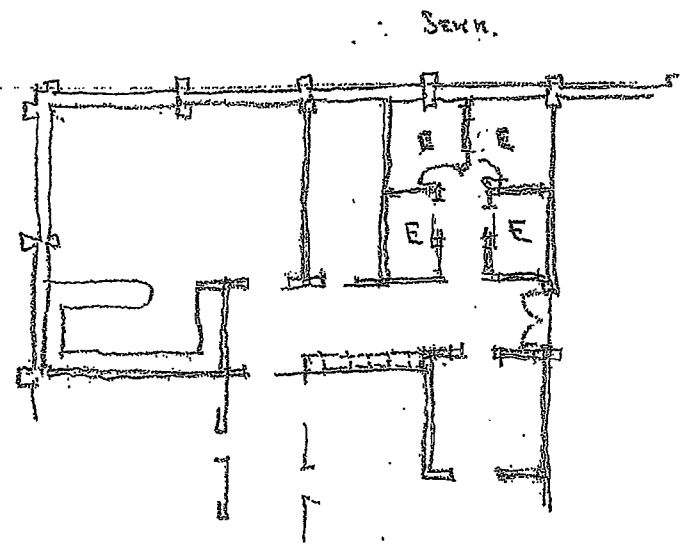

VARIANT MED 4  
ENMILDA PLATSEN  
ISTALLET FSN 2x2

Swiss Plan S by 15  
Skala 1:200  
170116 *R.*